



[3DIMENSION.COM]
 310 256 9866
 4520 13th Street
 33rd St, San Diego, CA 92106

PROPOSED NEW TRELLIS
 SITE PLAN & ROOF PLAN

MCDONALD RESIDENCE
 3116 Via La Selva
 Palos Verdes Estates CA 90274

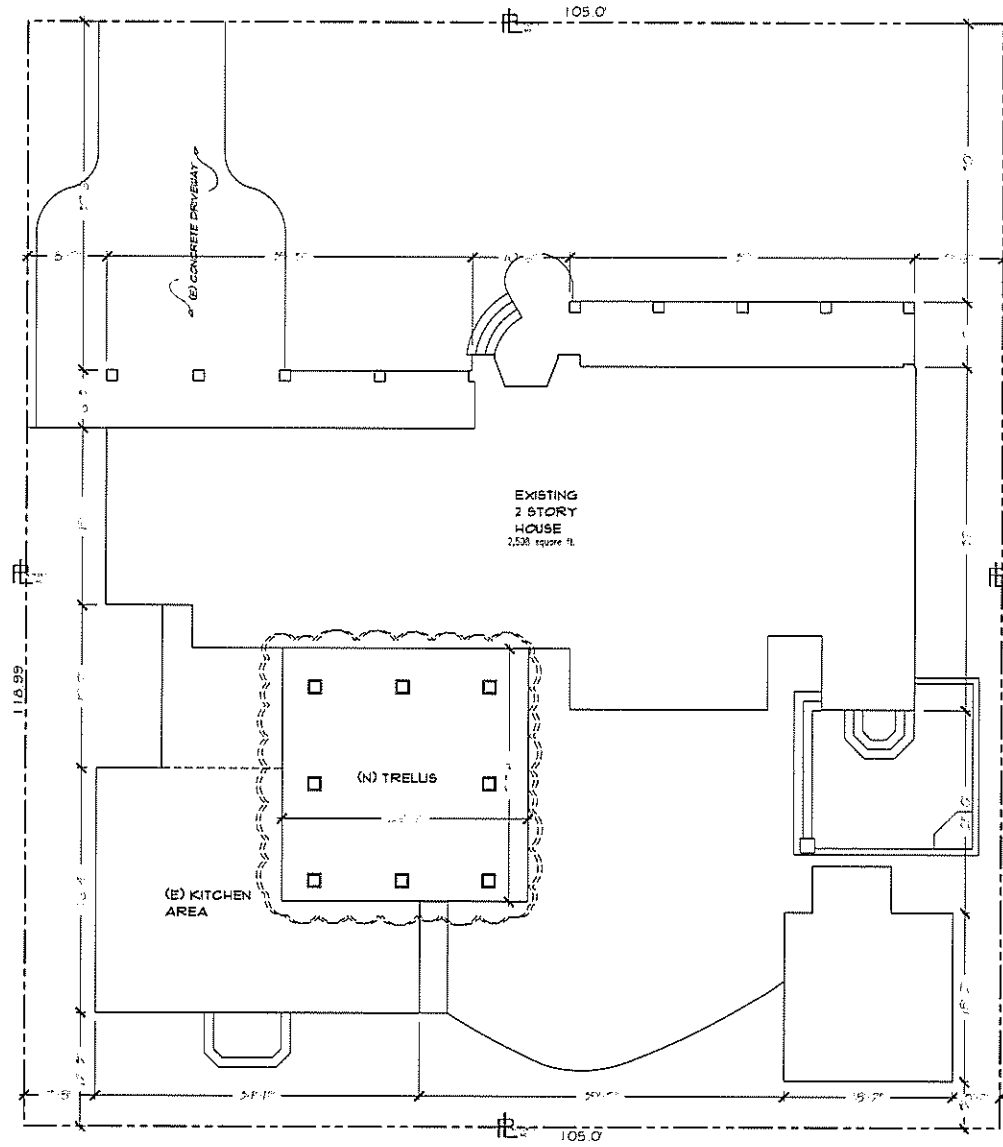

SITE PLAN
 SCALE 1/8" = 1' - 0"

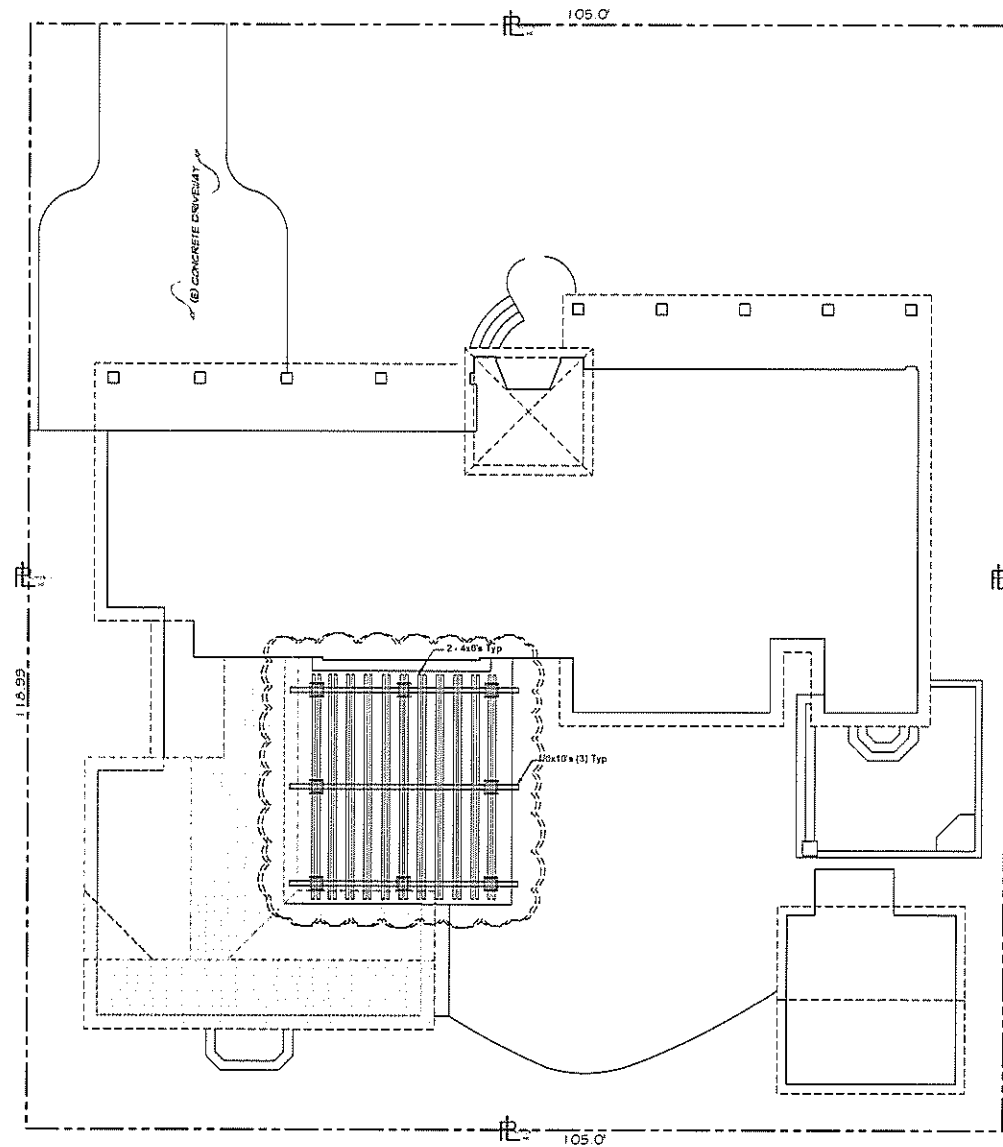

ROOF PLAN
 SCALE 1/8" = 1' - 0"

ISSUE INFORMATION

STATUS _____
 Designer *3D*
 Drafter _____
 Plt date _____


REVISIONS

#	Date	By

Sheet

01

Sheet No. of Sheets

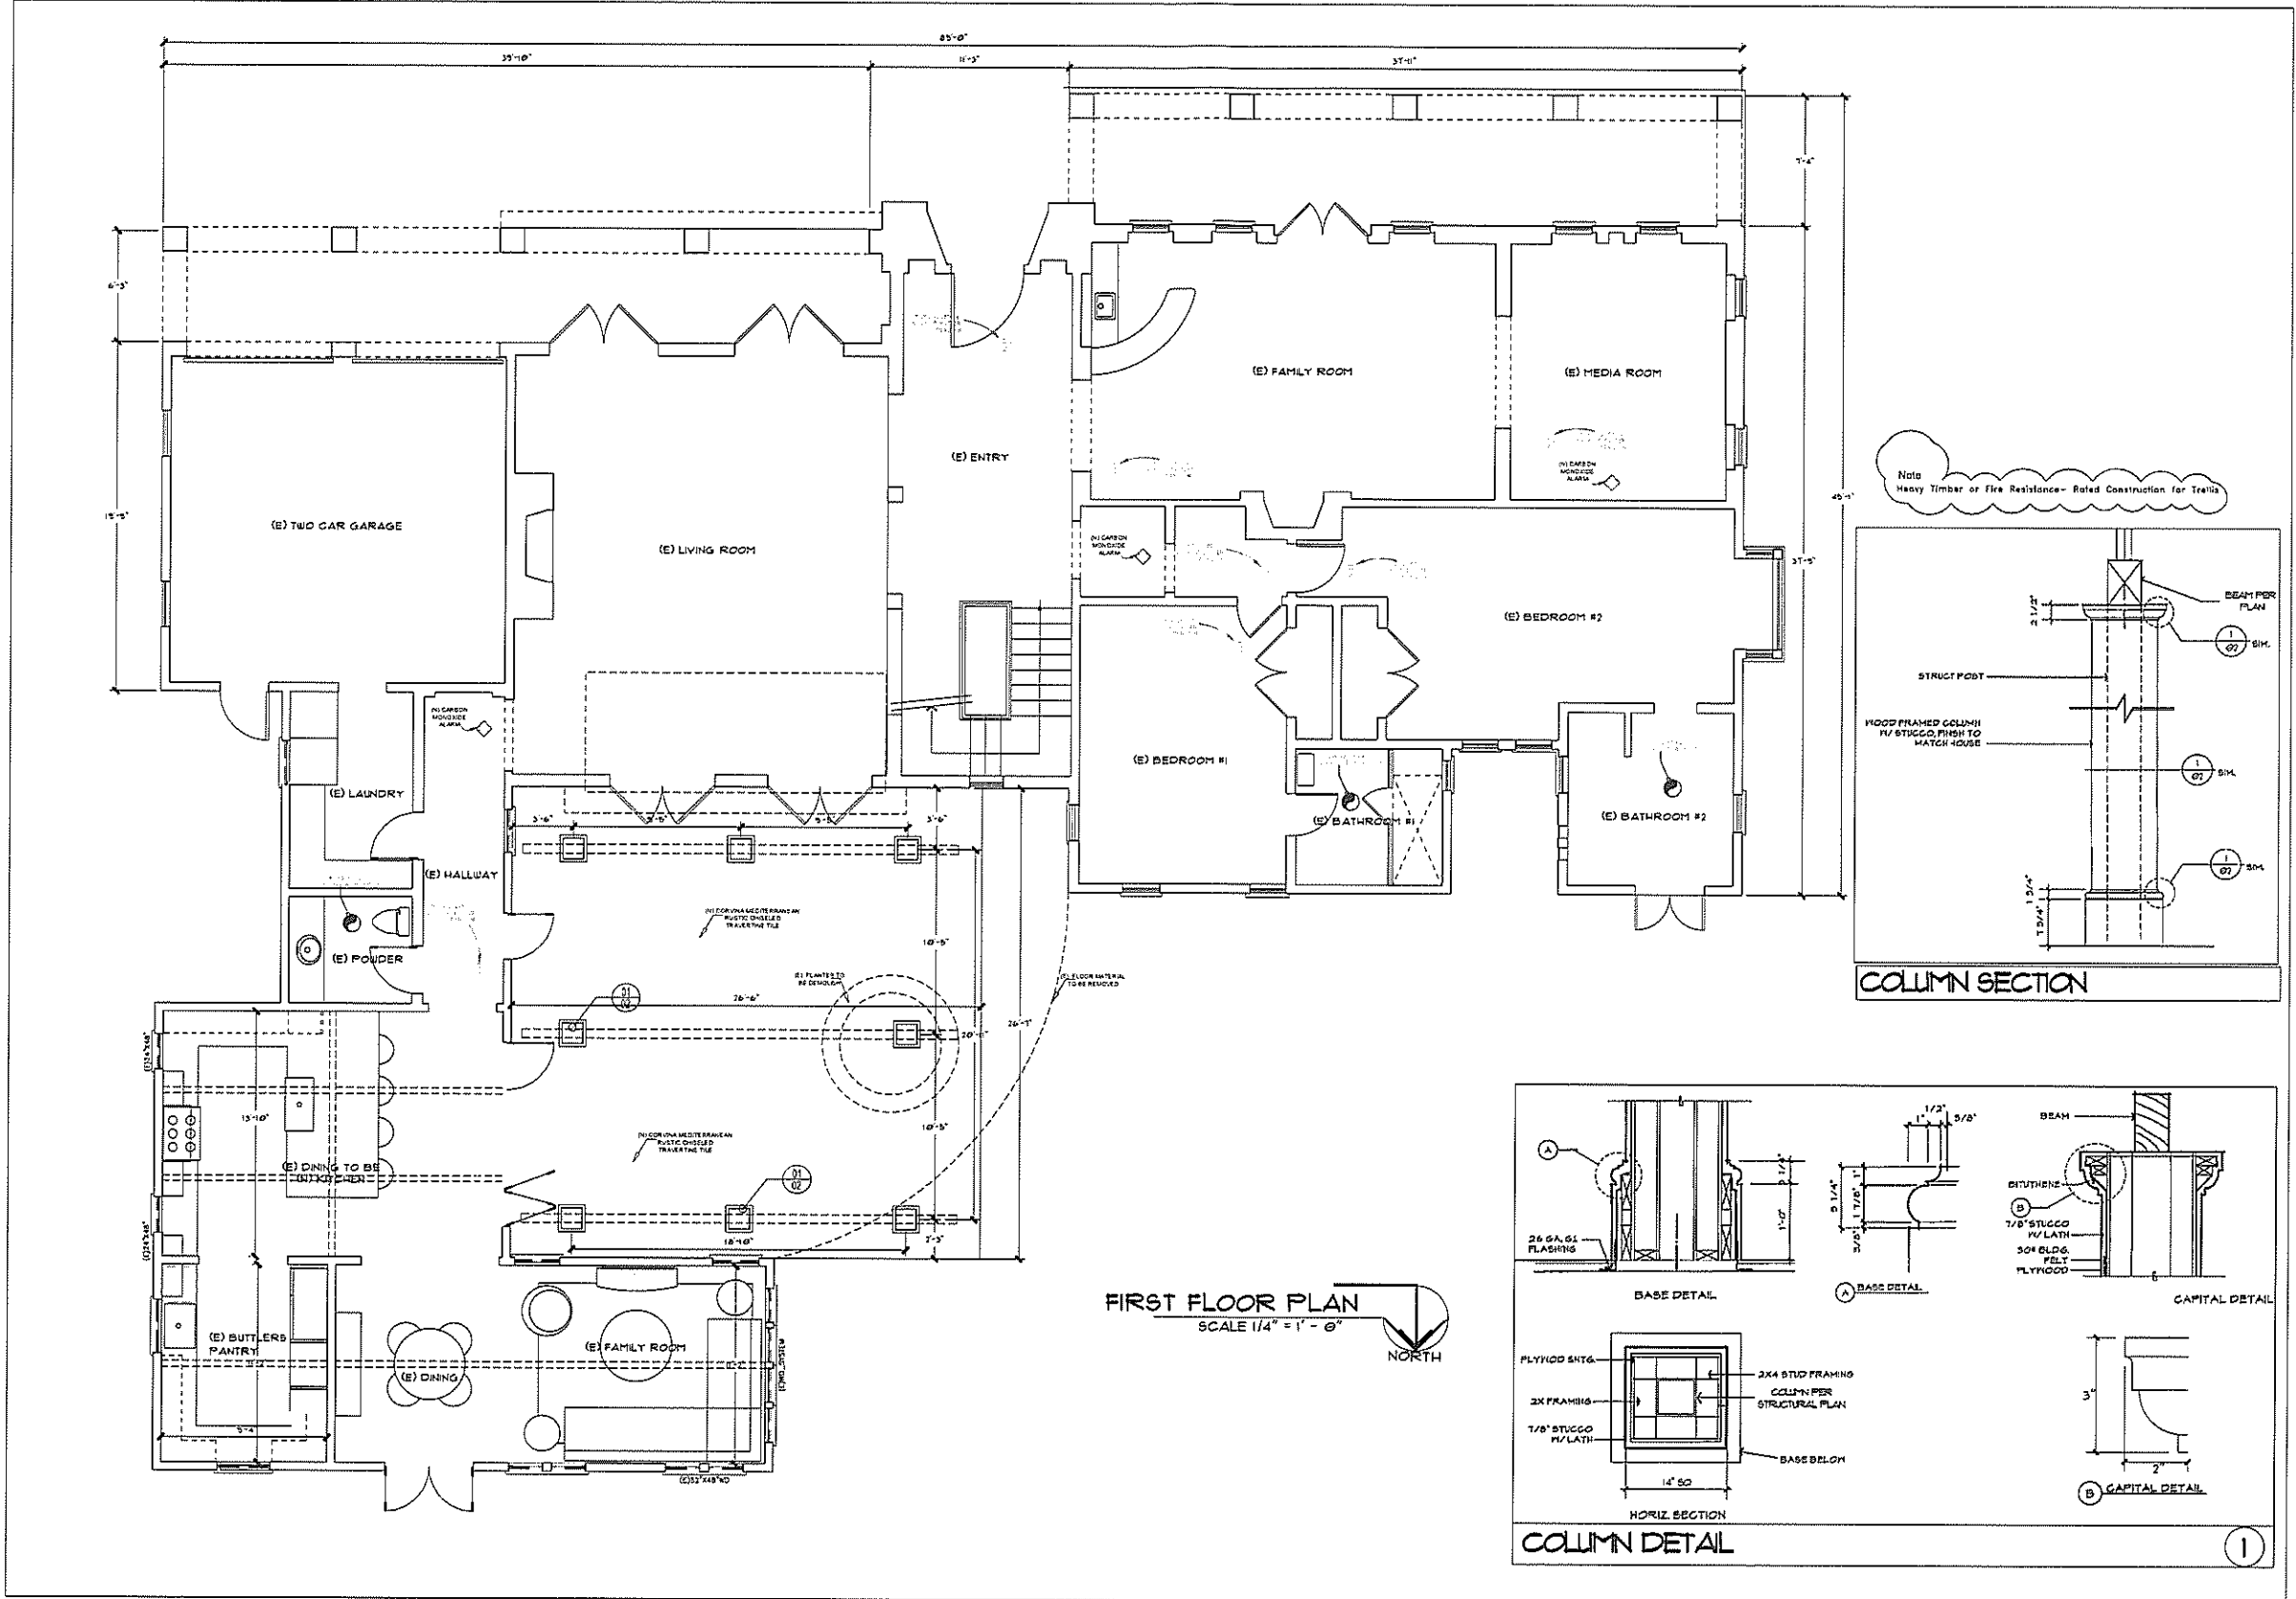


**PROPOSED NEW TRELLIS
 FIRST FLOOR PLAN**

MCDONALD RESIDENCE
 3116 Via La Selva
 Palos Verdes Estates CA 90274

ISSUE INFORMATION

NO.	DATE	BY
1		
2		
3		
4		
5		
6		
7		
8		
9		
10		
11		
12		
13		
14		
15		
16		
17		
18		
19		
20		

Sheet **02** of **02**

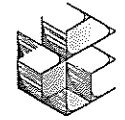


[3D DIMENSION.COM]
 310.256.0265
 15140 E. Imperial Ave.
 Ste 104, Los Angeles, CA 90045

PROPOSED REMODEL
 ELEVATIONS



A SECTION / SOUTH ELEVATION
 SCALE 1/4" = 1' - 0"

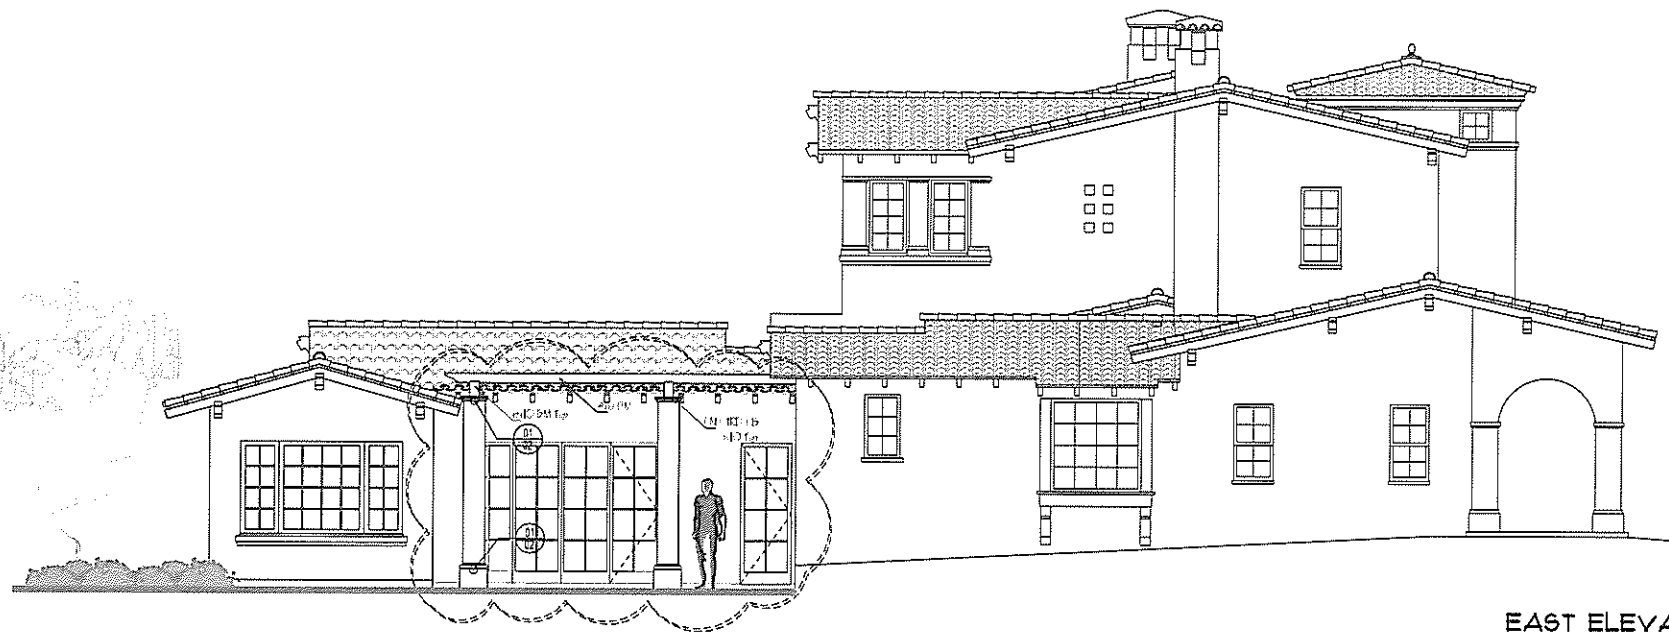

EAST ELEVATION
 SCALE 1/4" = 1' - 0"

MCDONALD RESIDENCE
 3116 Via La Selva
 Palos Verdes Estates CA 90274

ISSUE INFORMATION

STATUS		
Designer	<i>[Signature]</i>	
Drawn		
Plot date		
REVISIONS		
#	Date	By
0		
0		
0		
0		
0		
0		
0		
0		
0		

Sheet

03

Sheet no. of Sheets